


NOTE:
SEE SHEET A-1.01-M1 FOR
KEY NOTE SCHEDULE

SCALE: 1/4" = 1'-0"


INTERIOR ELEVATION

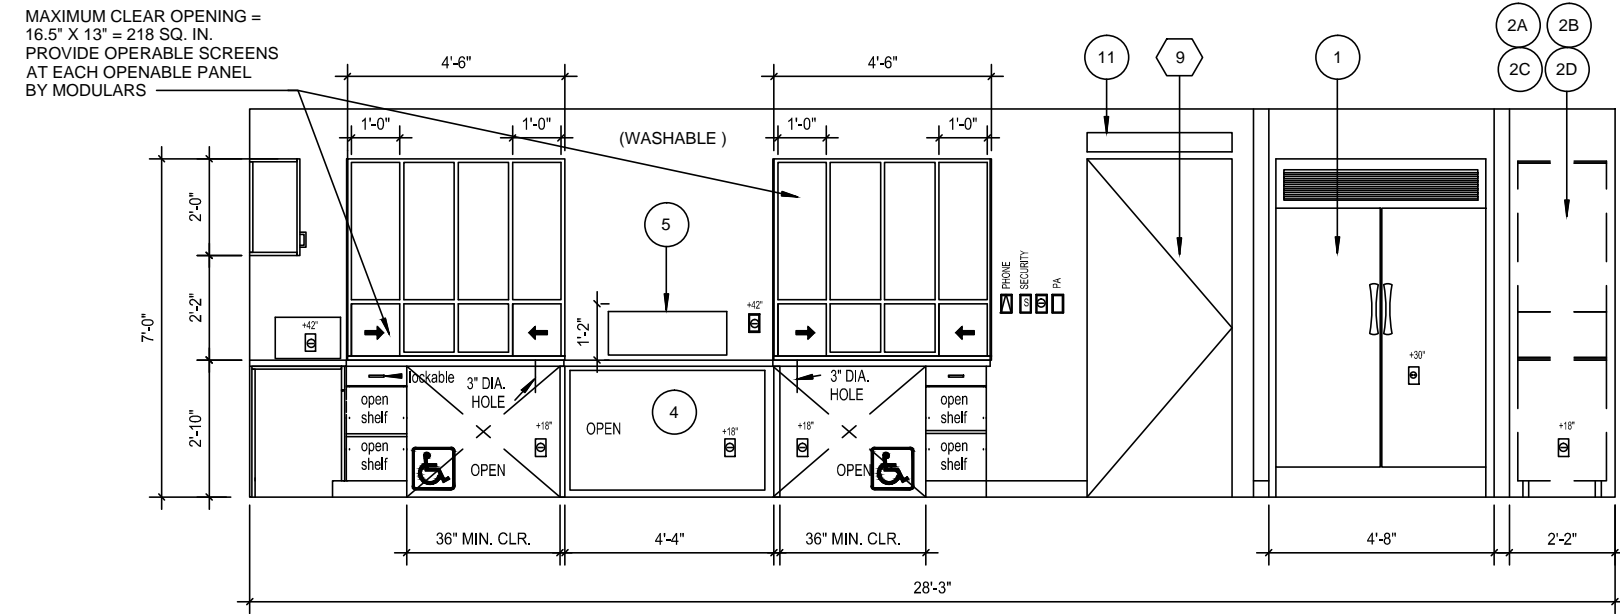

NOTE:
SEE SHEET A-1.01-M1 FOR
KEY NOTE SCHEDULE

SCALE: 1/4" = 1'-0"


INTERIOR ELEVATION

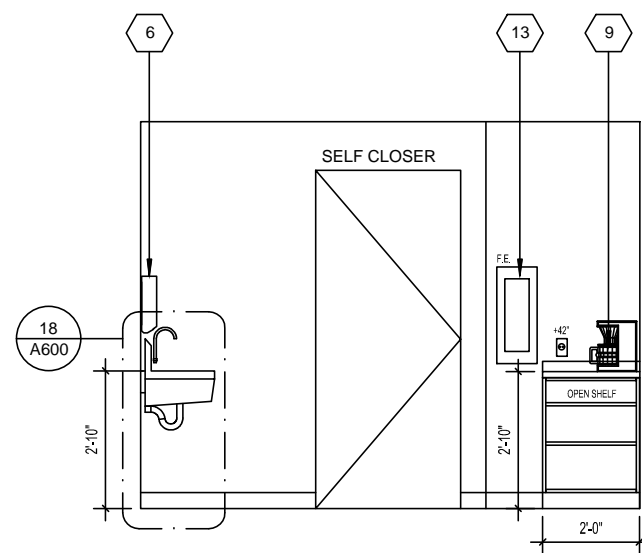

NOTE:
SEE SHEET A-1.01-M1 FOR
KEY NOTE SCHEDULE

SCALE: 1/4" = 1'-0"


INTERIOR ELEVATION

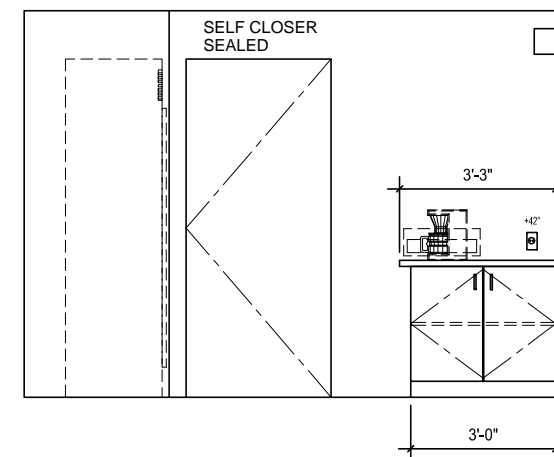

NOTE:
SEE SHEET A-1.01-M1 FOR
KEY NOTE SCHEDULE

SCALE: 1/4" = 1'-0"


INTERIOR ELEVATION

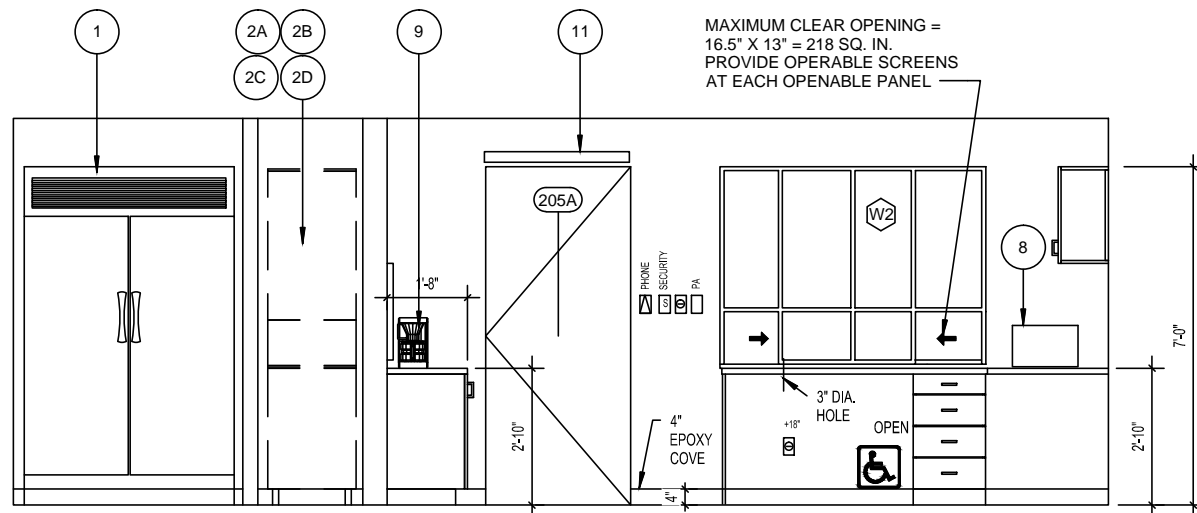

NOTE:
SEE SHEET A-1.01-M1 FOR
KEY NOTE SCHEDULE

SCALE: 1/4" = 1'-0"


INTERIOR ELEVATION

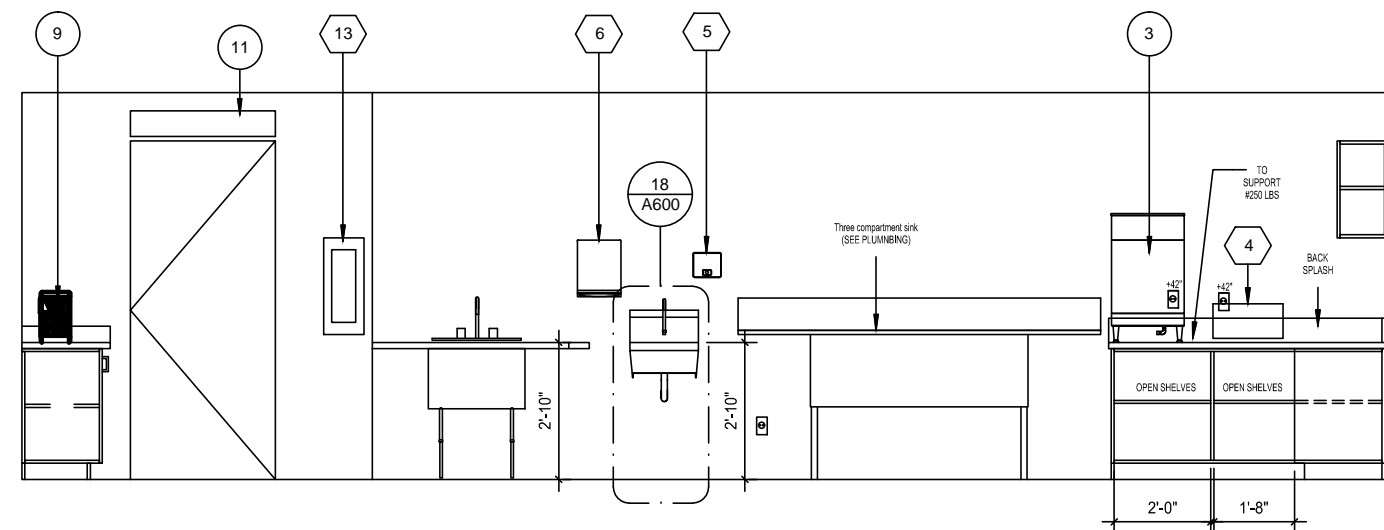

NOTE:
SEE SHEET A-1.01-M1 FOR
KEY NOTE SCHEDULE

SCALE: 1/4" = 1'-0"


INTERIOR ELEVATION

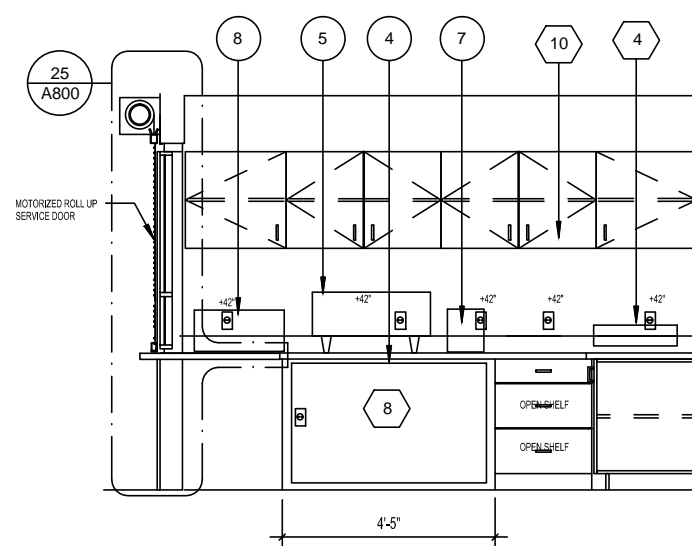

NOTE:
SEE SHEET A-1.01-M1 FOR
KEY NOTE SCHEDULE

SCALE: 1/4" = 1'-0"

INTERIOR ELEVATION

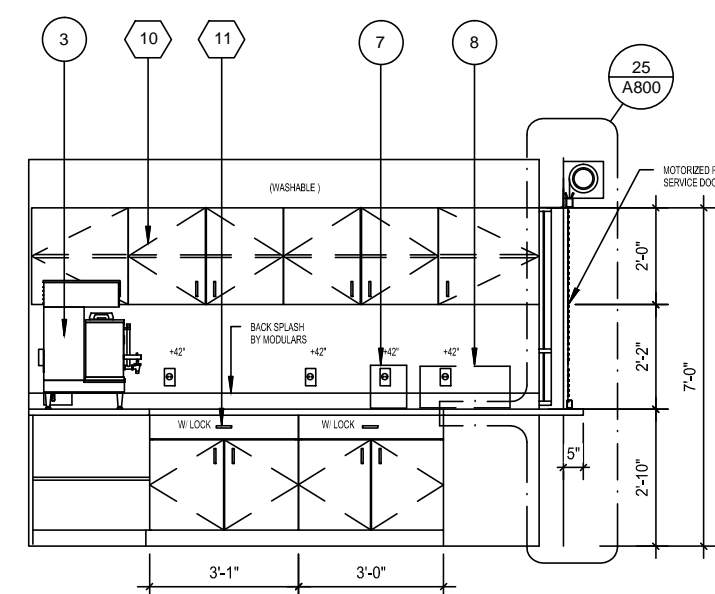

NOTE:
SEE SHEET A-1.01-M1 FOR
KEY NOTE SCHEDULE

SCALE: 1/4" = 1'-0"

INTERIOR ELEVATION

THESE DRAWINGS AND ALL MATERIAL CONTAINED HEREIN ARE THE PROPERTY OF SILVERCREEK INDUSTRIES, INC. (SCI Inc) AND SHALL NOT BE REPRODUCED, COPIED OR OTHERWISE DISPOSED OF DIRECTLY OR INDIRECTLY AND SHALL NOT BE USED IN WHOLE OR IN PART TO ASSIST IN THE MAKING OF OR FOR THE PURPOSE OF FURNISHING ANY INFORMATION FOR THE MAKING OF DRAWINGS, PRINTS, APPARATUS OR PARTS THEREOF WITHOUT THE FULL KNOWLEDGE AND WRITTEN CONSENT OF SCI Inc. ALL PATENTABLE MATERIAL CONTAINED HEREIN AND ORIGINATING WITH SCI Inc SHALL BE THE PROPERTY OF SCI Inc.

SILVER CREEK INDUSTRIES, INC.

SILVER CREEK

Building for the Next Generation

2830 BARRETT AVE PERRIS, CALIFORNIA 92571
PHONE: 951-943-5393 FAX: 951-943-2211

PROJECT NAME:
**EL MONTE UNIFIED SCHOOL DISTRICT
EL MONTE CA
SCI PROJECT NO. 10644**

SHEET TITLE:
**INTERIOR ELEVATIONS
WALL MOUNTED**

ARCHITECT OF RECORD
SUBMISSION DATE

PROJECT SPECIFIC STATE AGENCY APPROVAL

REVISIONS

ADDENDUM-A _ 04 / 05 / 2017

SILVER CREEK INDUSTRIES

PROJECT NO: 10644

DRAWN BY: FIL C.

SCALE: AS NOTED

DATE: 02-18-2016

SHEET NUMBER

A-6.01-M1